


City of Bronson

Branch County, Michigan

Attachment B

2019 - 2024 CIP Overall Projects

Printed: January 2018

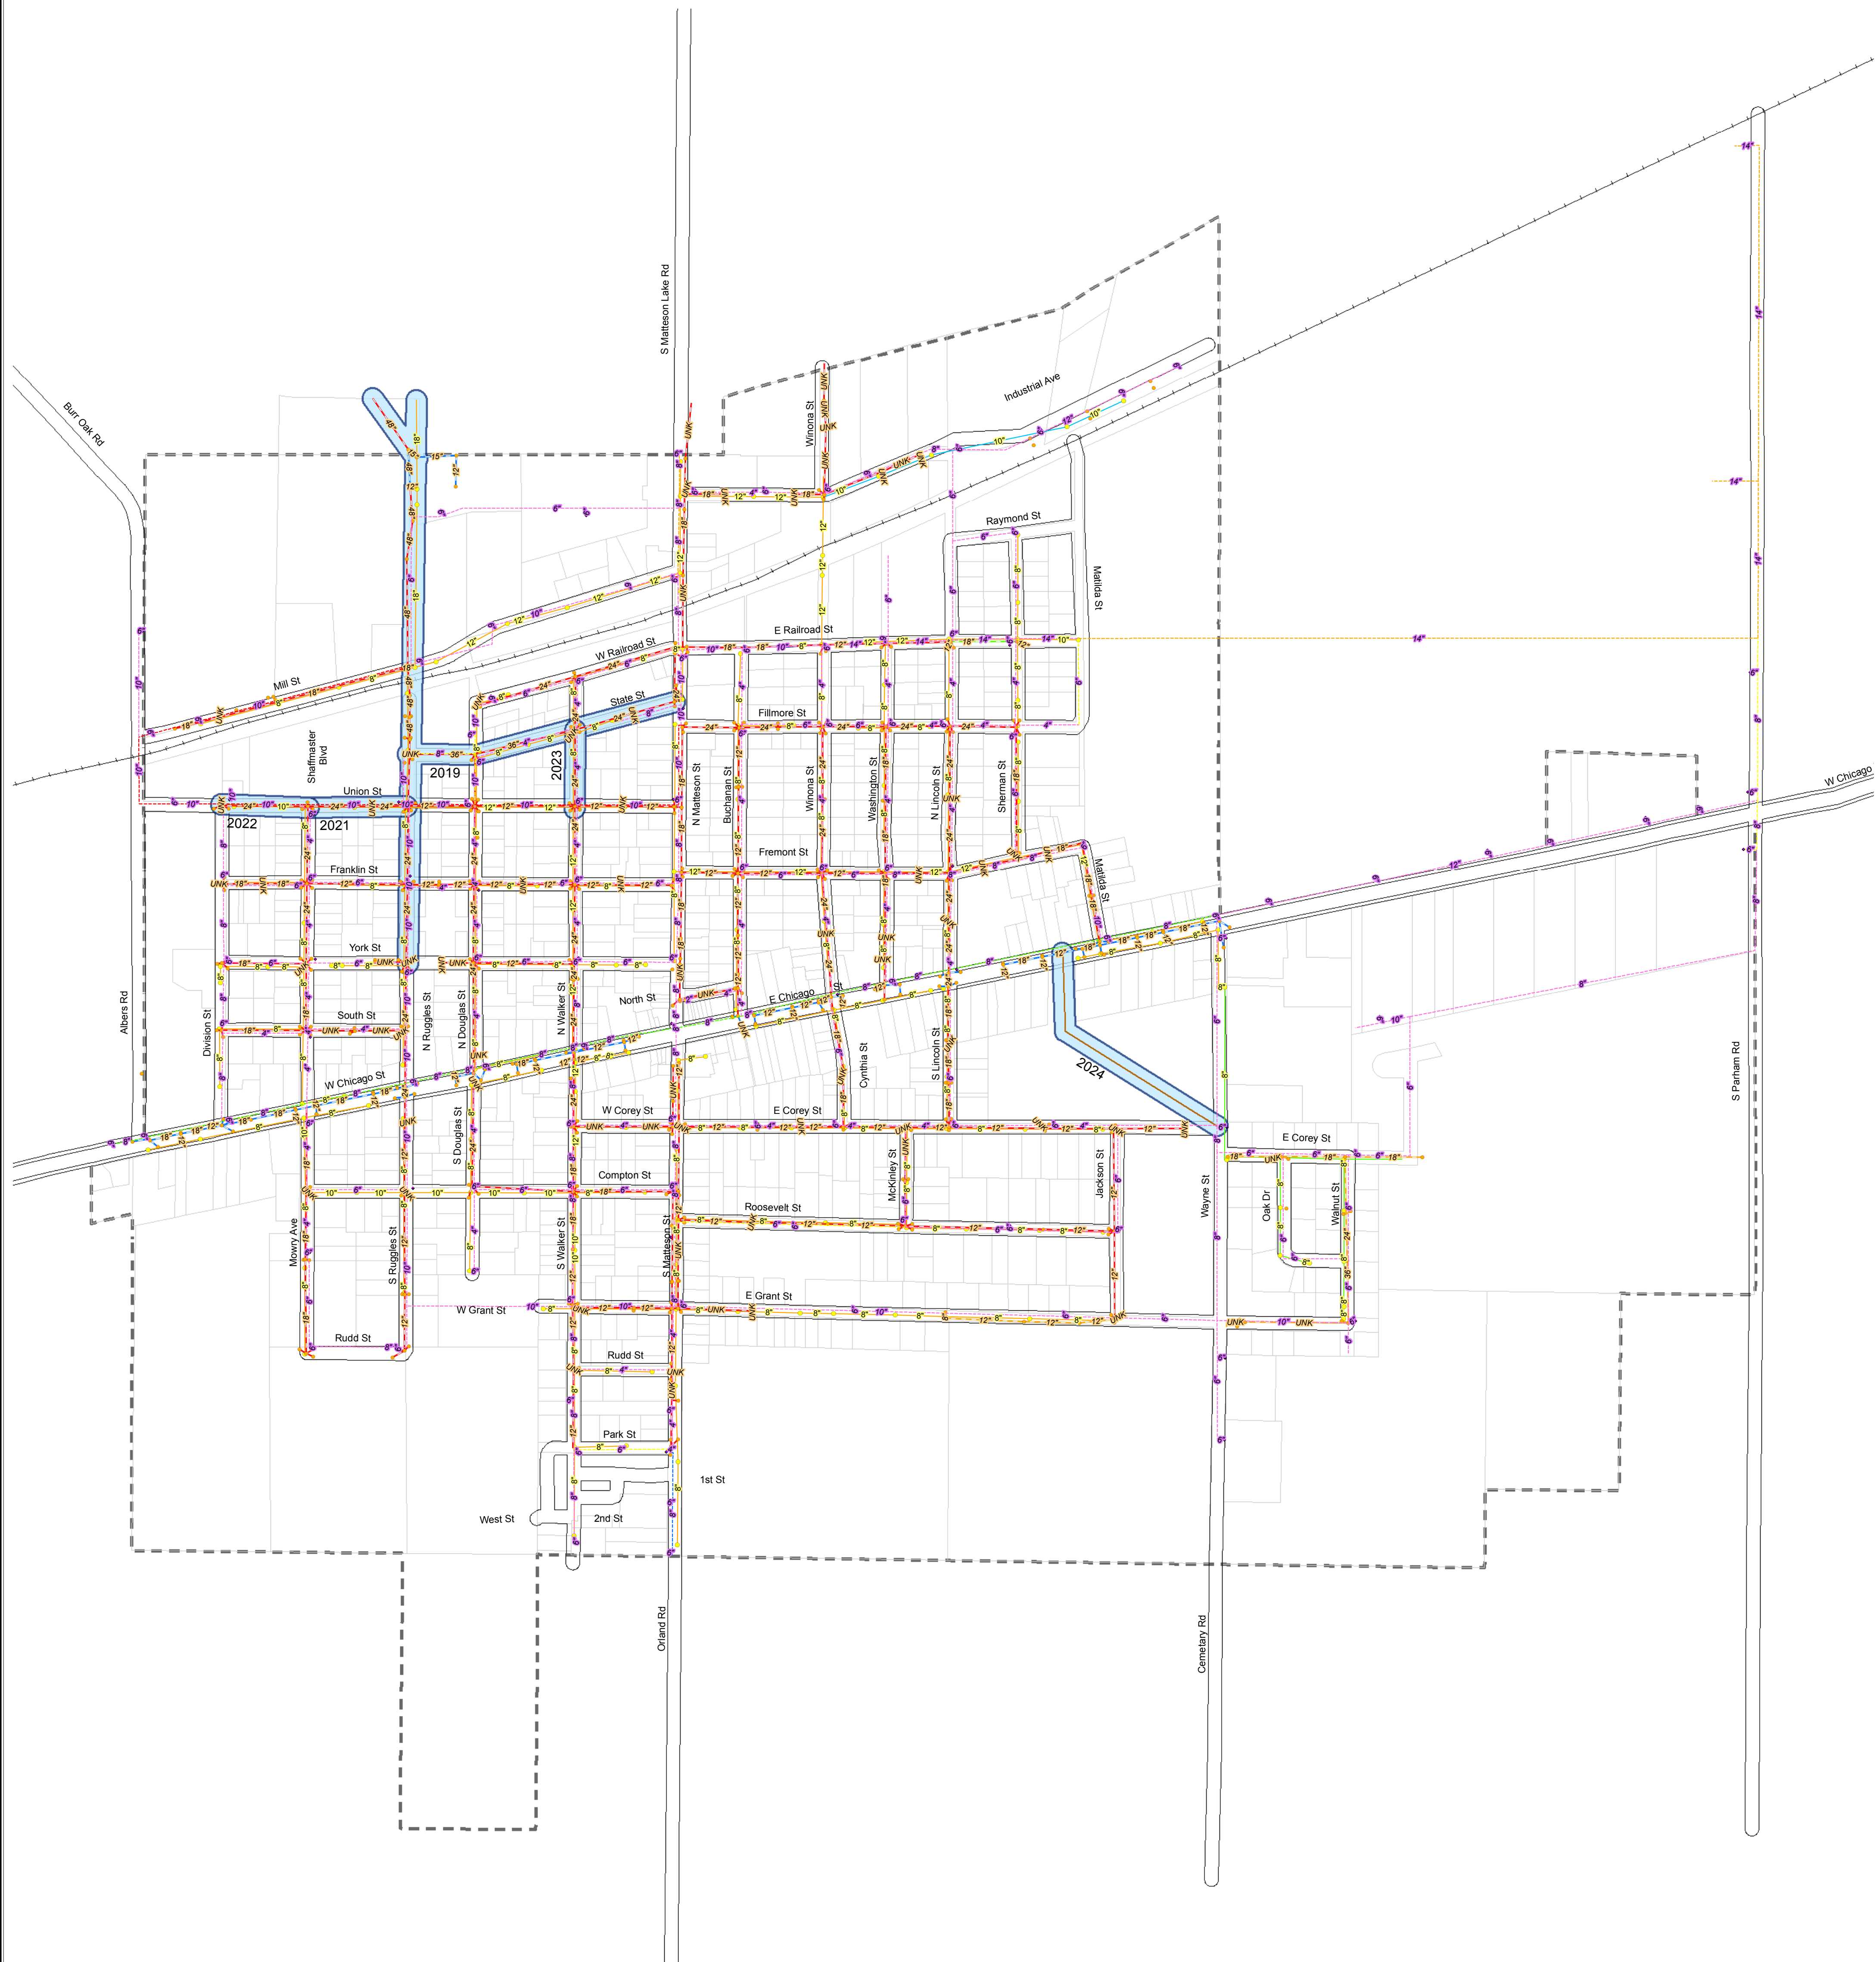

LEGEND

Capital Improvement Projects	Storm Gravity Main Year Constructed	Watermain Year Constructed
Sanitary Gravity Main Year Constructed	1930	1953
1957	1967	1960's
1968	1975	1970's
2000	1993	1993
Unknown	Storm Manhole	2001
Force Main	Storm Diameter	Unknown
Sanitary Manhole	Hydrant	Watermain Diameter
Sanitary Diameter		

